


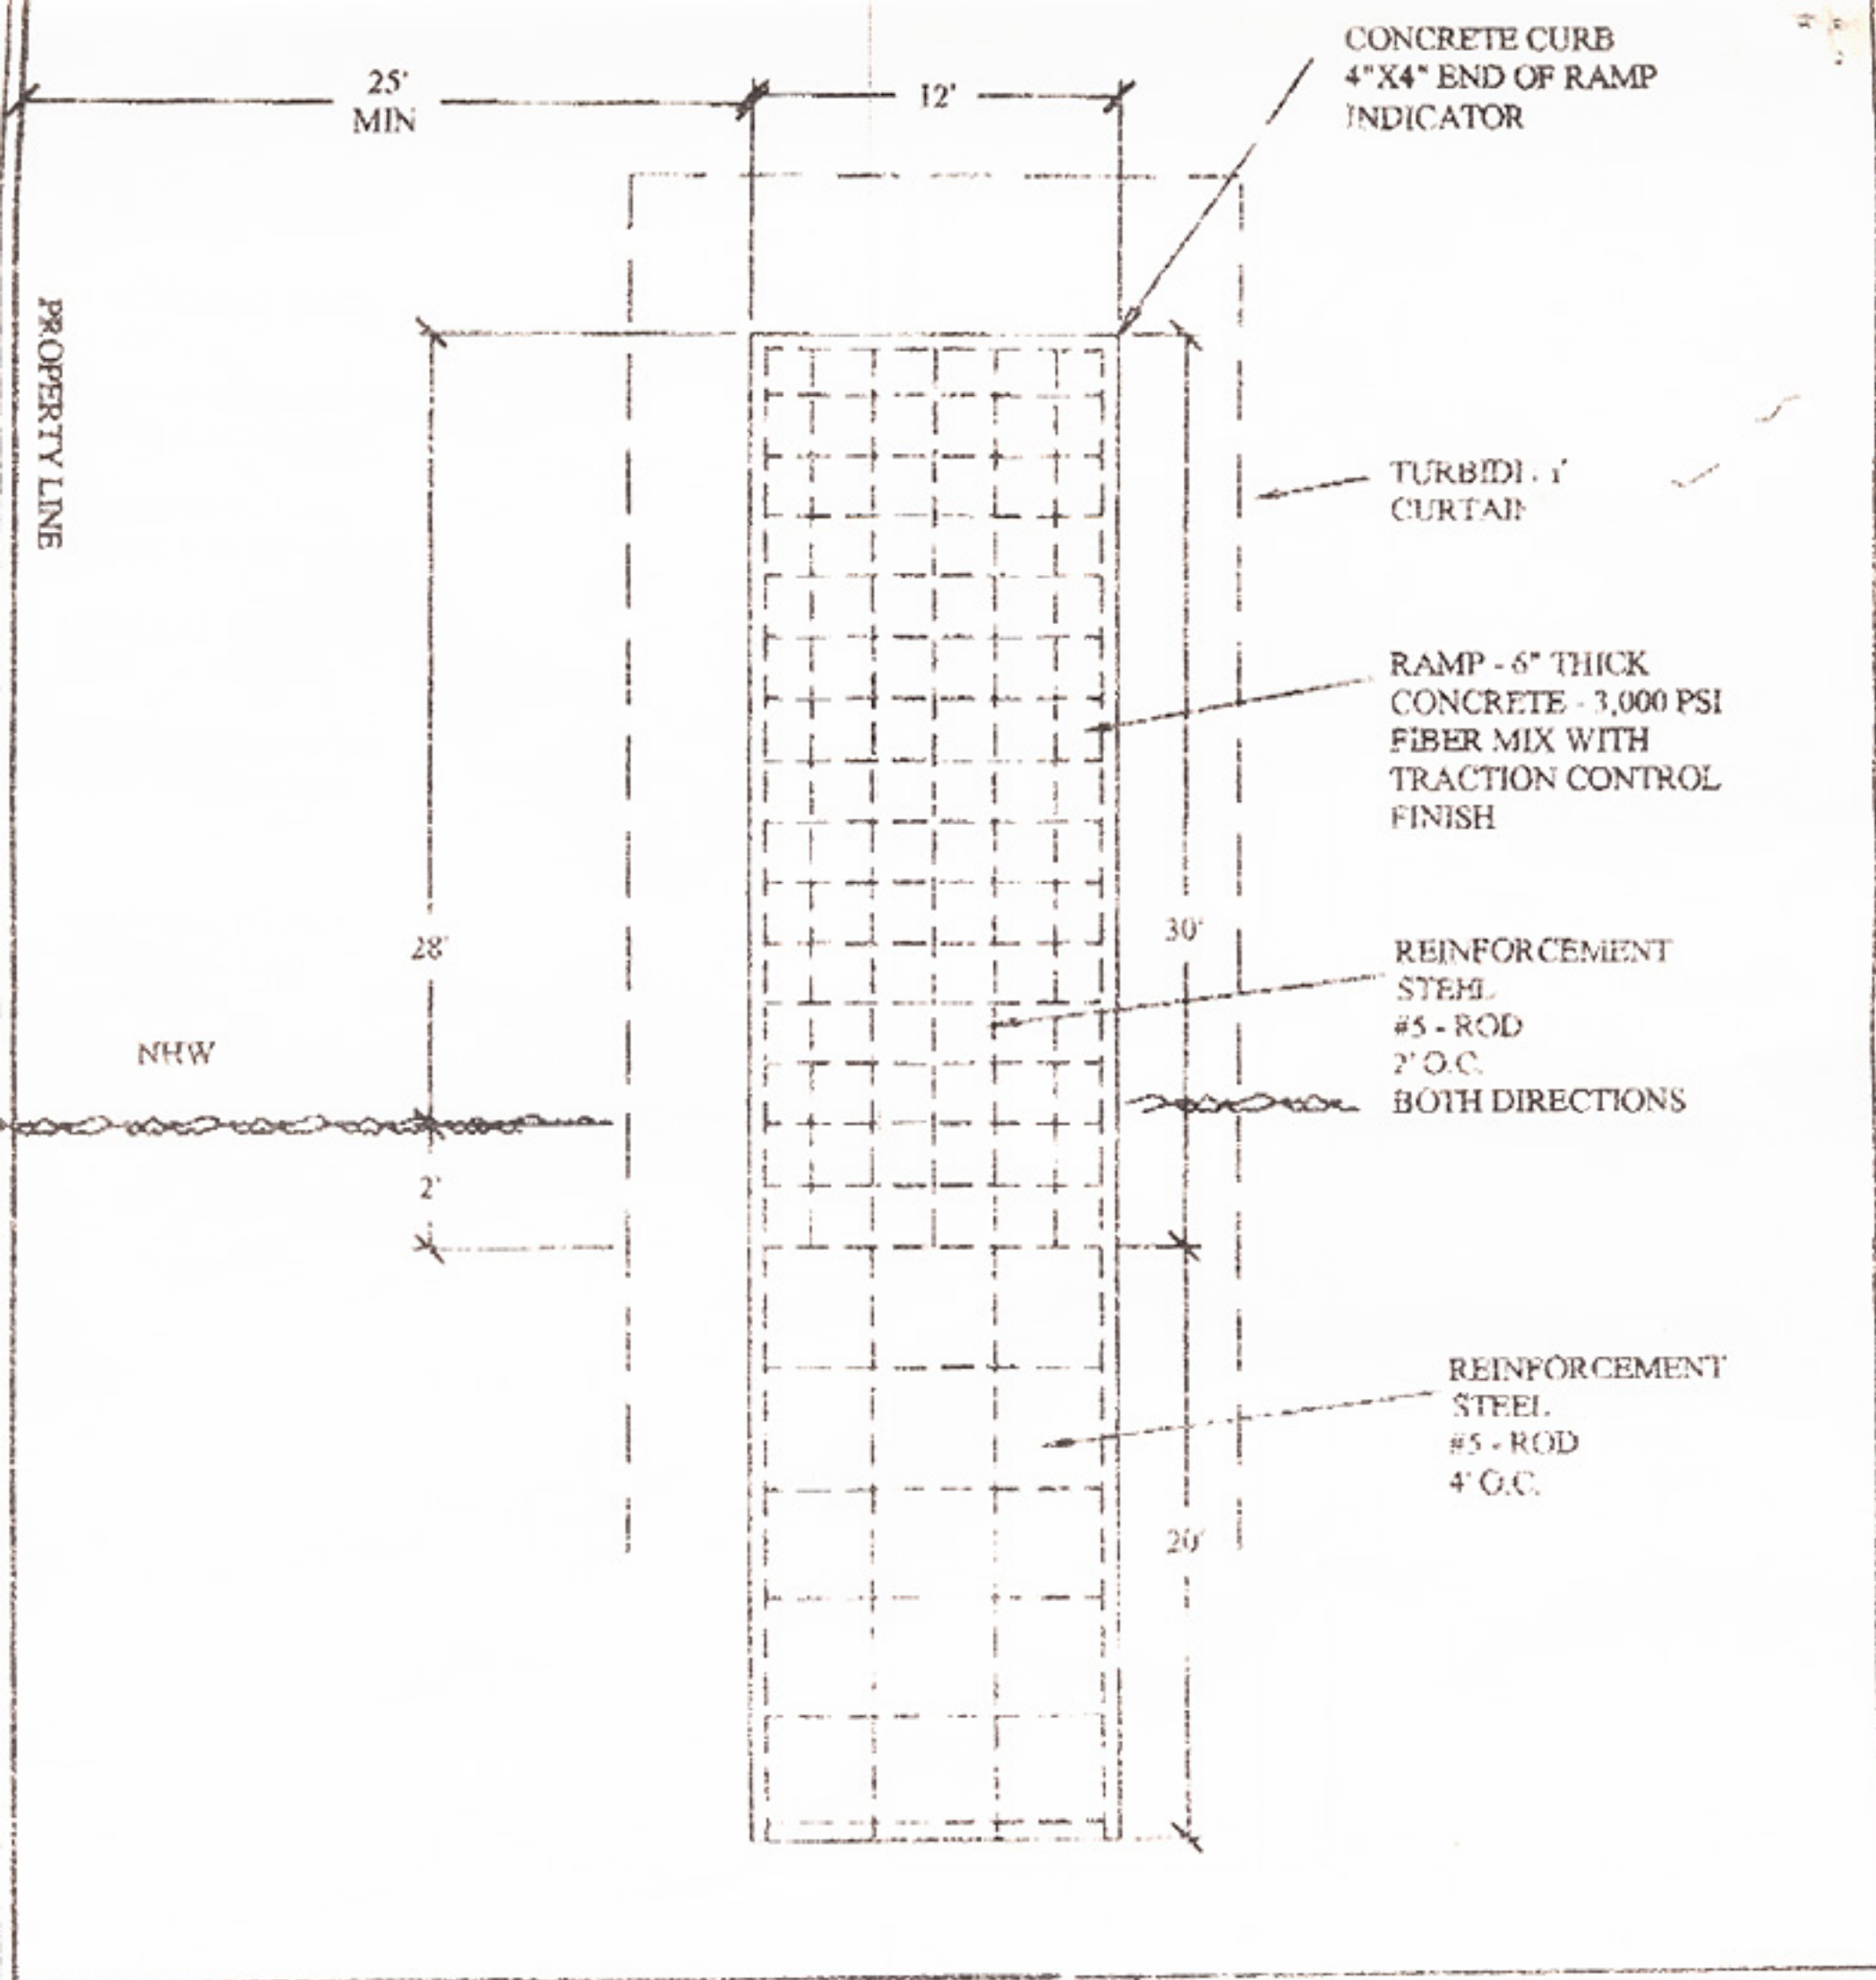

TITLE: BOAT RAMP		PROJECT #	SPECIALTY MARINE CONTRACTORS DOCKS - BOAT HOUSES - A/C BOAT LIFT SYSTEMS SEA WALLS - WOOD - ALUMINUM - CONCRETE WATER CRAFT LIFT SYSTEMS POST OFFICE BOX 607549 ORLANDO, FLORIDA 32816 PHONE (407) 532-9009 FAX (407) 532-9105
PREPARED FOR: <i>BRANTLEY ISLE</i>		DRAWN BY	
179		SCALE: N.T.S.	
DRAWN BY:	CHKD BY:	APRVD BY: <i>MAC</i>	