


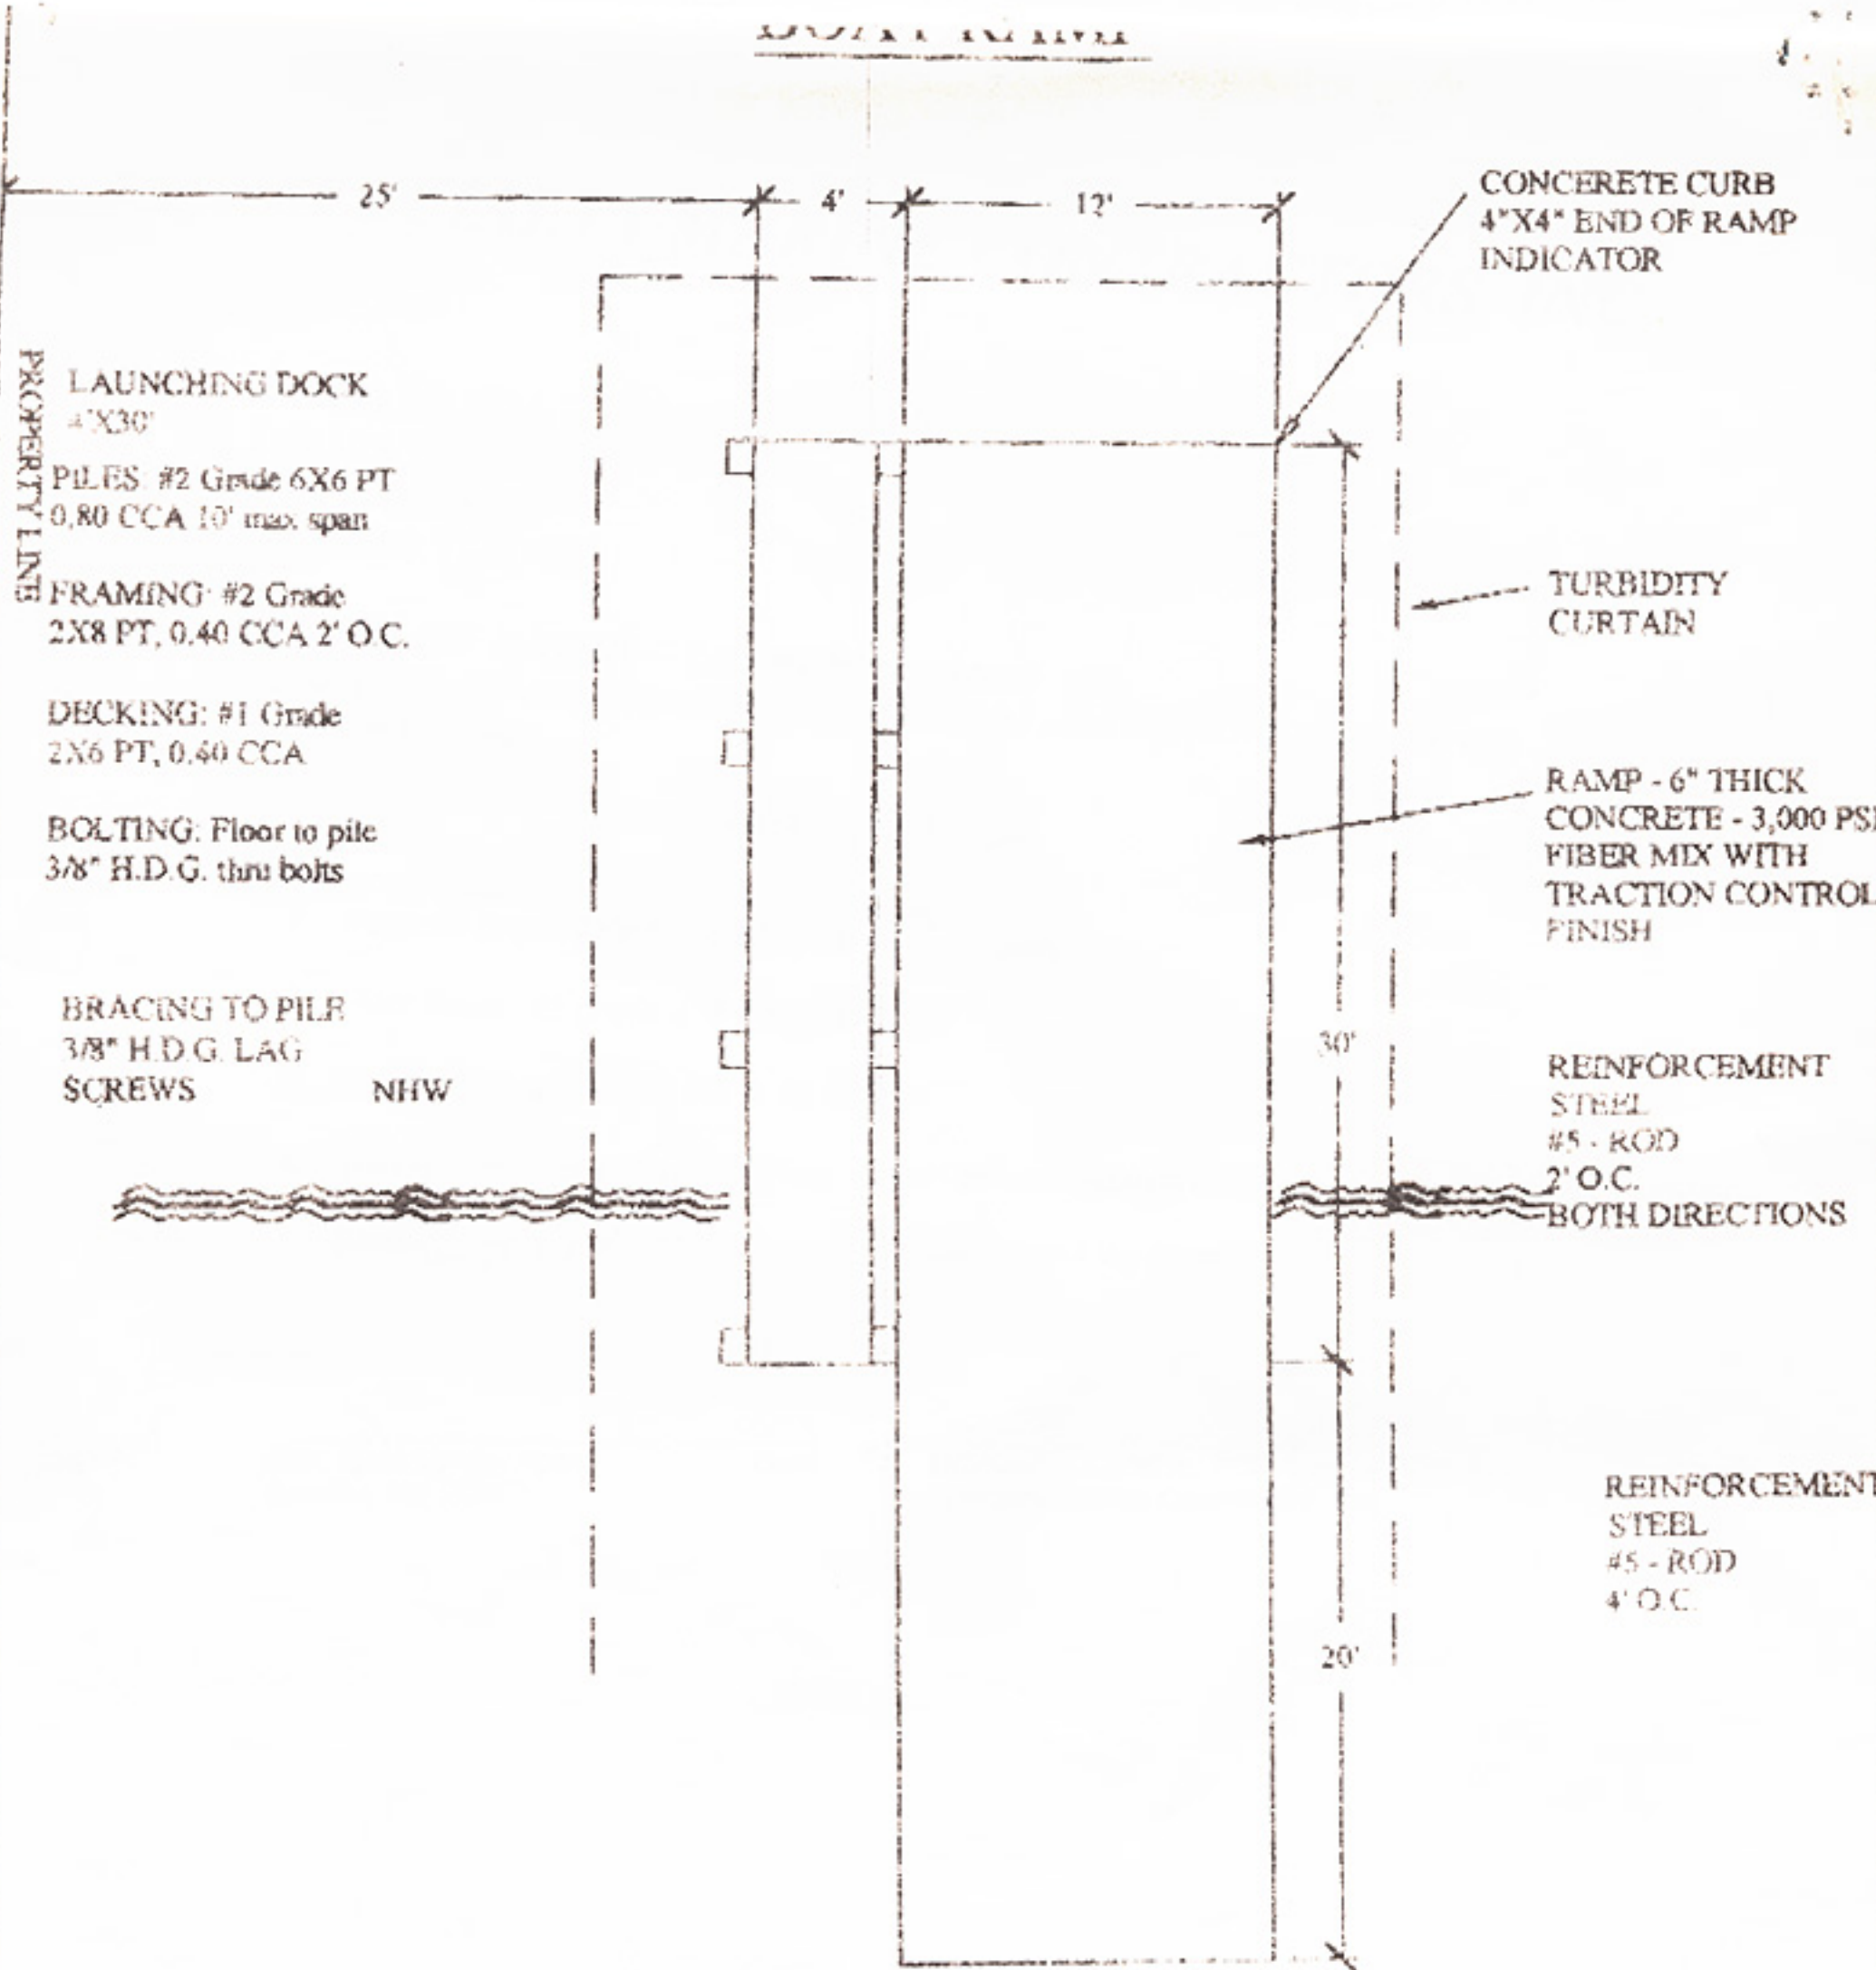

TITLE BOAT RAMP		PROJECT #	SPECIALTY MARINE CONTRACTORS
PREPARED FOR <i>BRANTLEY ISLE</i>		DWG #	
DRAWN BY	CHECKED BY <i>MAC</i>	APPROVED BY	DOCKS - BOAT HOUSES - ACE BOAT LIFT SYSTEMS SBA WALLS - WOOD - ALUMINUM - CONCRETE WATER CRAFT LIFT SYSTEMS POST OFFICE BOX 607549 ORLANDO, FLORIDA 32810 PHONE (407) 532-9009 FAX (407) 532-9106
		SCALE: N.T.S.	